

REVISIONS	
Δ	

SESHAT DESIGN
 COMMERCIAL | RESIDENTIAL | GREEN DESIGN
 408/778-5454 FAX: 408/778-1115
 17545 Chesbro Lake Drive, Morgan Hill, CA 95037




NEW OFFICE BUILDING
 PARK CENTER PLAZA
 17705 D HALE AVENUE
 APN 764-19-020
 MORGAN HILL, CALIFORNIA

DATE:
6/15/2020

SCALE:

JOB NUMBER:


SHEET:
A-5

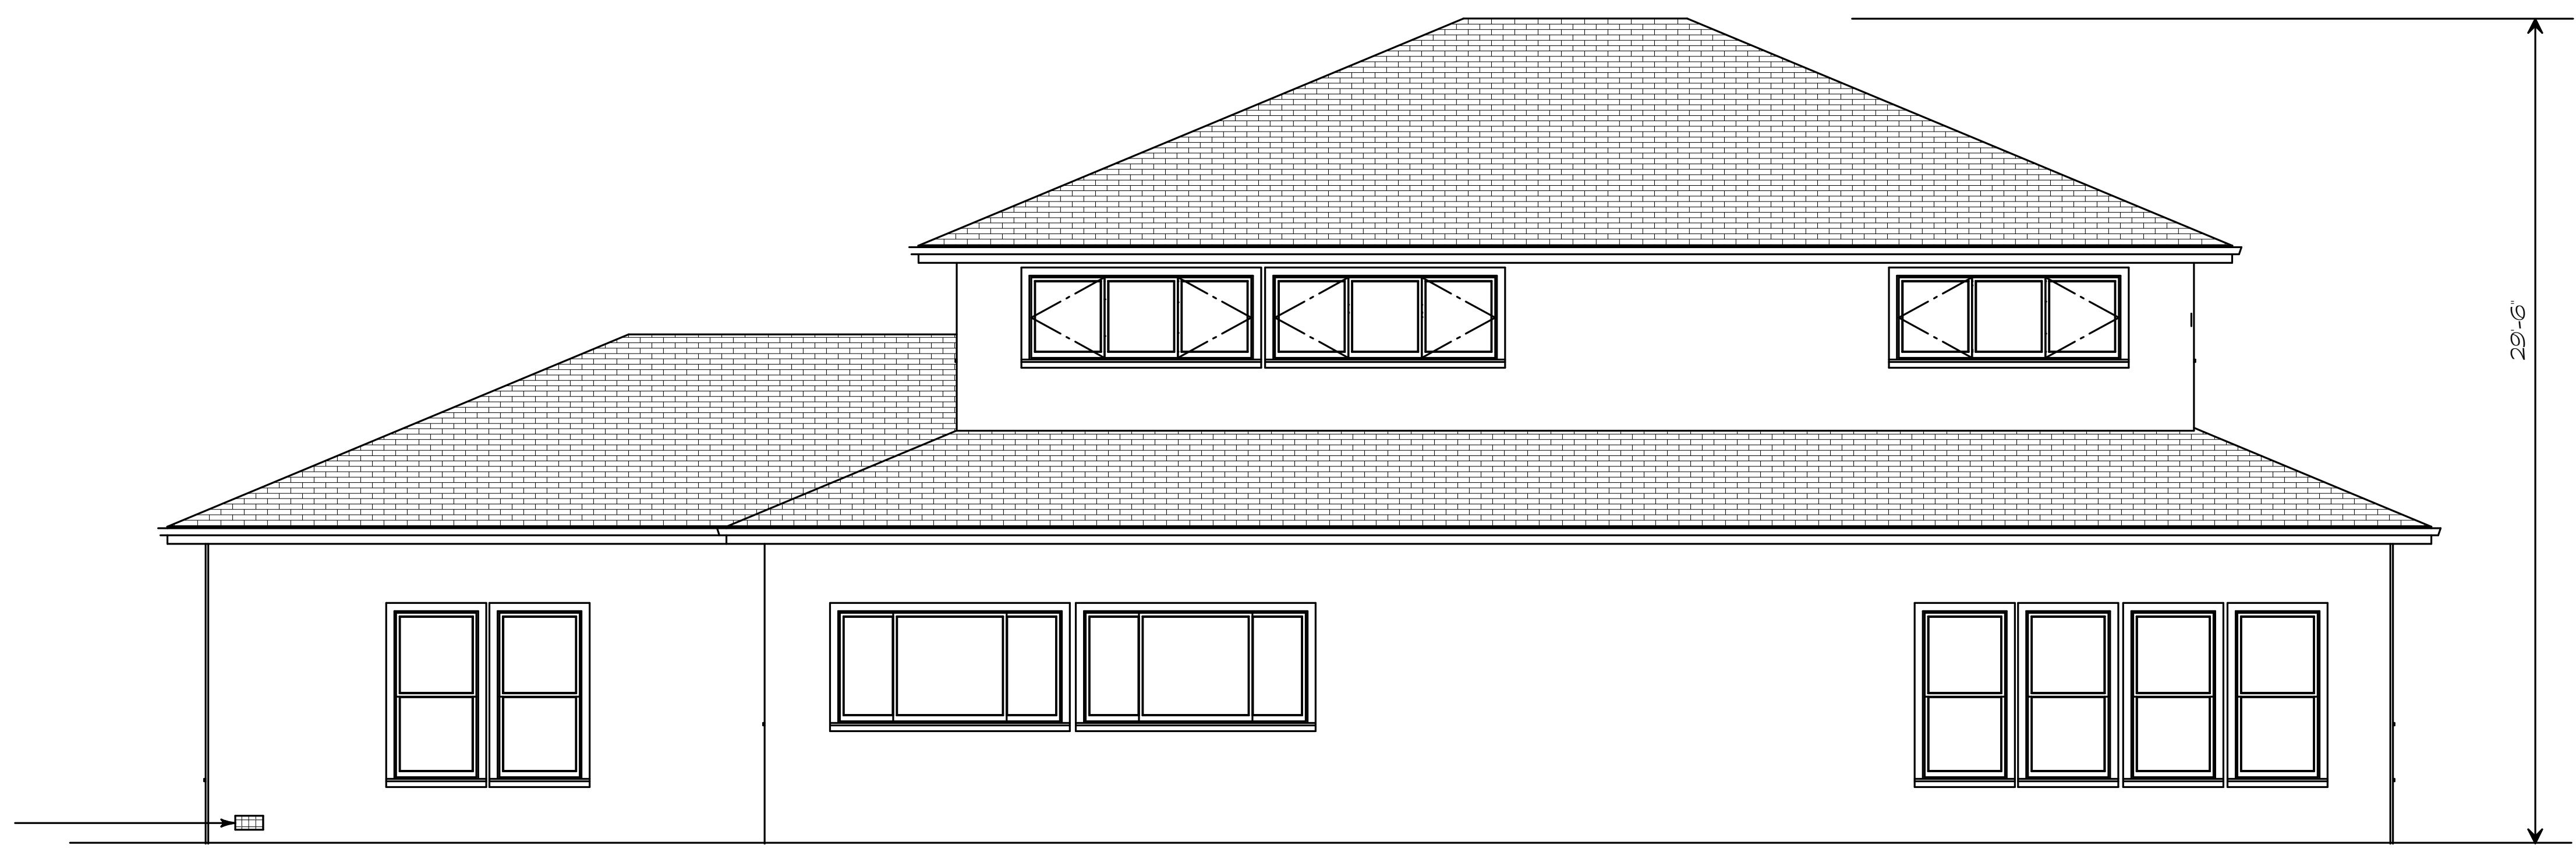

EAST

PROVIDE UNDERFLOOR VENTILATION, 1SF OF VENT PER 150SF OF FLOOR (MIN 52 6X16 VENTS)
 LOCATE VENTS WITHIN 4' OF CORNERS, SPACE TO PROVIDE CROSS VENTILATION

CALCULATION:
 $3527/150=23.51$ SF REQUIRED VENTILATION
 $23.51 \times 0.4531=52$ 6X16 VENTS

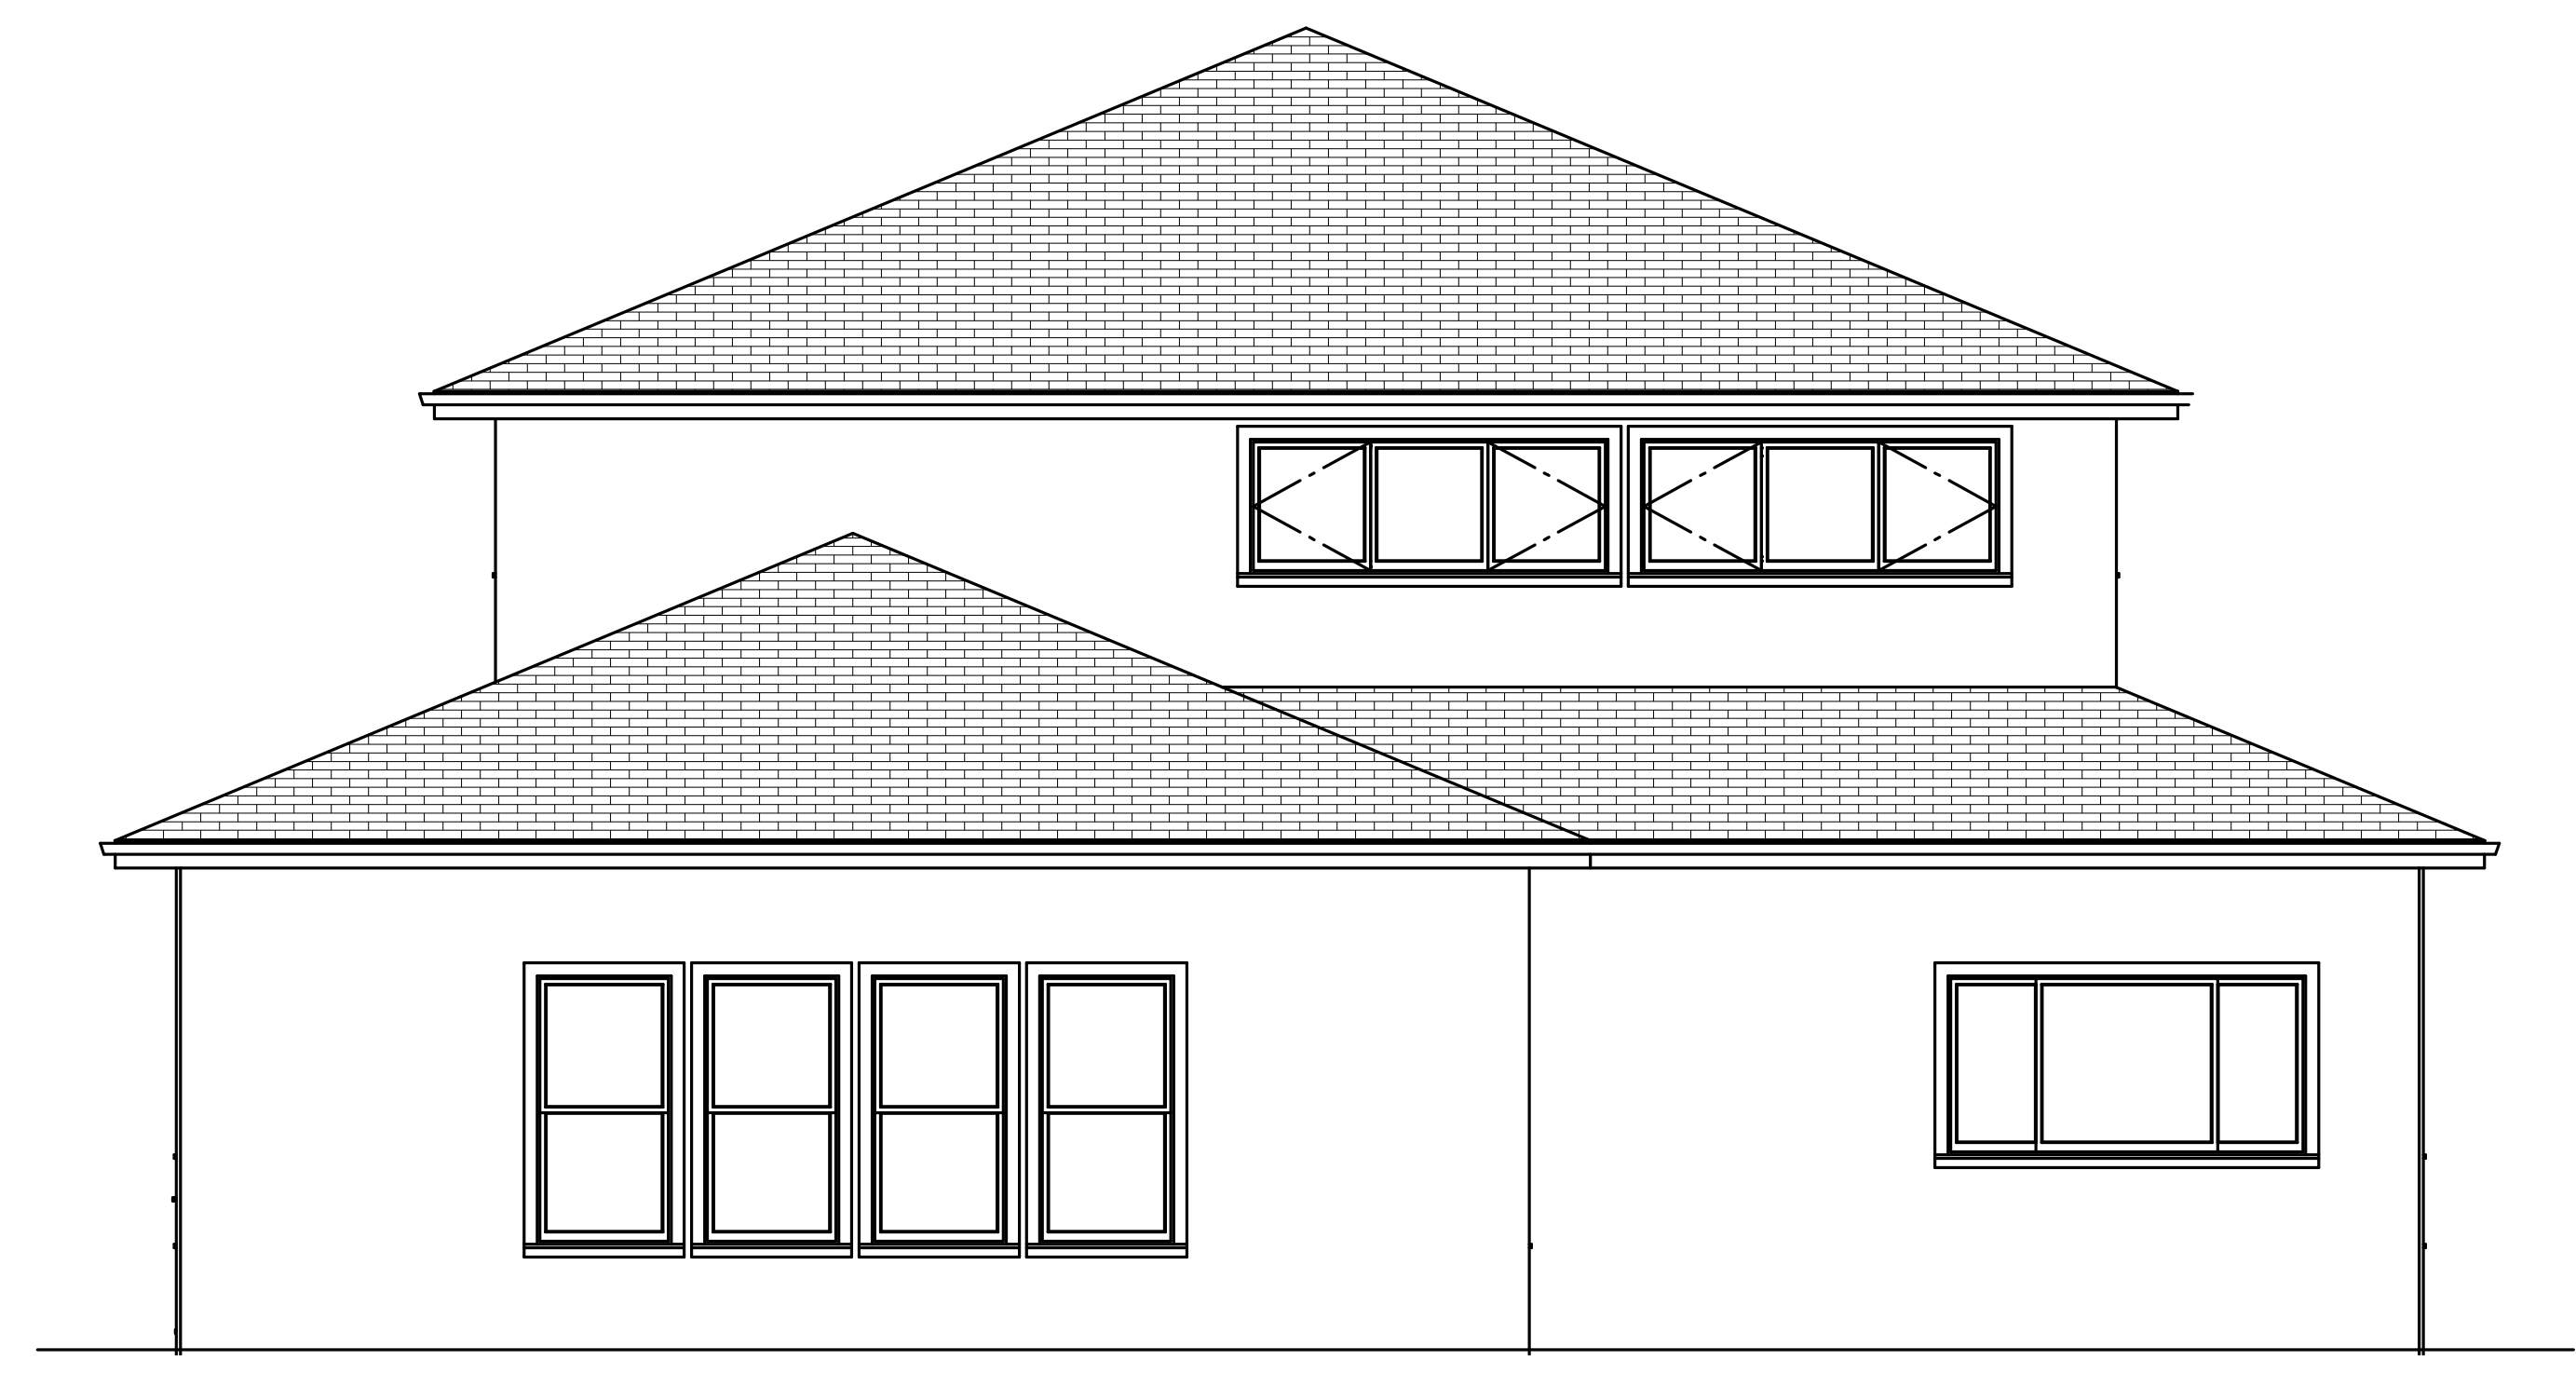

SOUTH

EXTERIOR ELEVATIONS
 SCALE: 1/4" = 1'