


J. MICHAEL MADSWORTH AIA  
 ARCHITECTURE & PLANNING  
 158 SAN JUAN DRIVE, SAN JUAN, CA. 95011  
 (925) 760-5255

(E) SITE PLAN

WEST HILLS  
 COMMUNITY CHURCH  
 16694 DeWitt Avenue  
 Morgan Hill, California 95037

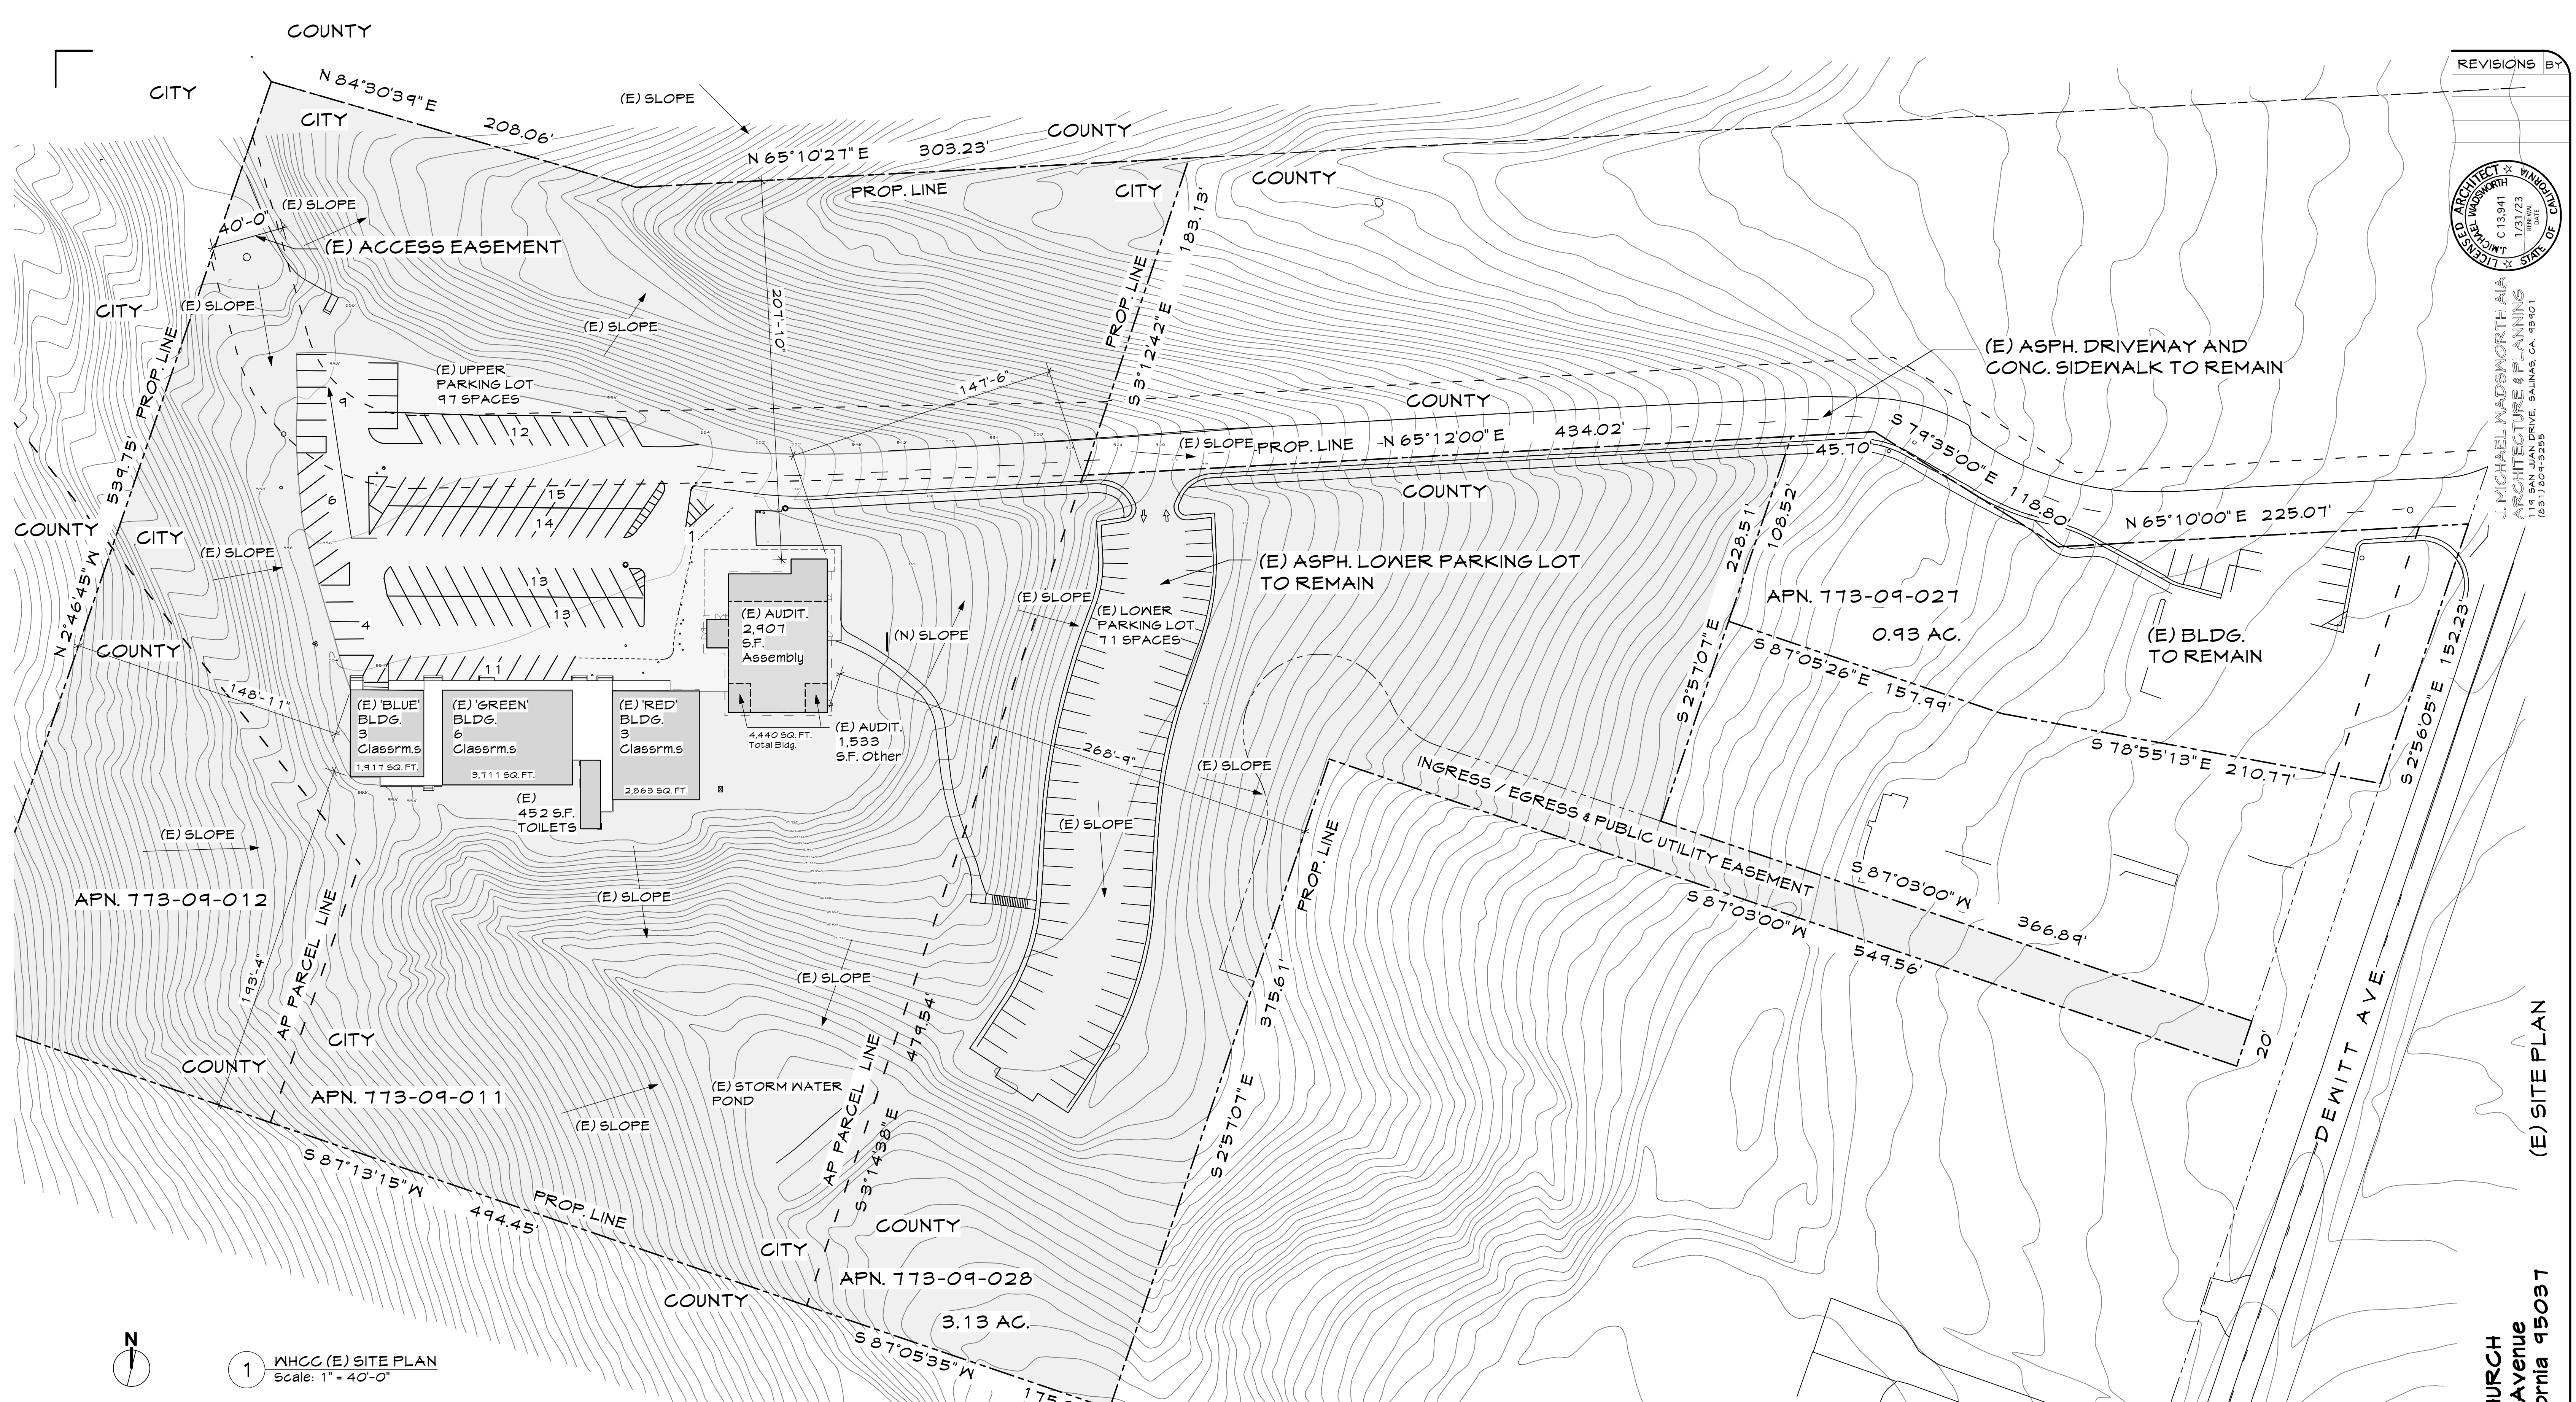


1 WHCC (E) SITE PLAN  
 Scale: 1" = 40'-0"

2020 PARKING REQ. FOR (E) CONDITIONS:

BUILDINGS	
(E) AUDIT.: Assembly @ 2,907 S.F. / 60 =	48.5
Other @ 1,534 S.F. / 250 =	6.1
(E) RED @ 3 Classrooms =	3.0
(E) GREEN @ 6 Classrooms =	6.0
(E) BLUE @ 3 Classrooms =	3.0
(E) Toilets @ 452 / 250 =	1.8
<b>TOTAL =</b>	<b>68.4 REQ. SPACES</b>

PARKING SPACES,	
(E) LOWER LOT	71
(E) UPPER LOT	97
<b>TOTAL =</b>	<b>168 SPACES PROVIDED</b>

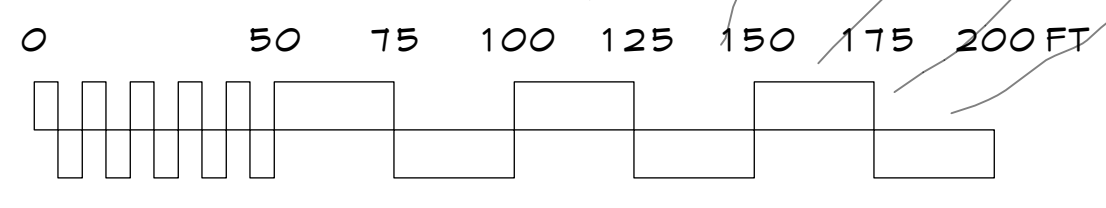

WHCC PARCELS & SIZES :

APN: 773-09-011 (THIS LOT IS WITHIN THE CITY)  
 APN: 773-09-028 (COUNTY)  
 APN: 773-09-012 (COUNTY)  
 9.698 AC. TOTAL  
 PARCEL 'A' CERTIFICATE OF COMPLIANCE LOT MERGER  
 EXHIBIT 'B'

OTHER WHCC PROPERTY:  
 APN: 773-09-027 (COUNTY) @ 0.93 AC.