

**COUNTY OF SANTA CLARA
PLANNING COMMISSION CERTIFICATE**

This map is adopted pursuant to the provisions of Chapter V "Official Plan Line", Sec. C12-705 of "Hale Avenue" between La Vista Court and Spring Avenue as shown upon on these page.

I hereby certify that this map constitutes a precise plan based on the Circulation Element of the General Plan of the County of Santa Clara, which precise plan was recommended for adoption by Resolution No. _____ of the County of Santa Clara Planning Commission on ____/____/____.

Secretary of the
Planning Commission

**COUNTY OF SANTA CLARA
BOARD OF SUPERVISORS CERTIFICATE**

I hereby certify that this map (or, the map attached hereto), consisting of _____ sheets, a portion of Section C12-266 of the Santa Clara County Ordinance Code, which portion was adopted as Ordinance No. _____ by the County of Santa Clara Board of Supervisors on ____/____/____.

Clerk of the Board of Supervisors

| | | | | |
|----------|----|-----------------------------|-------------------------------------|-----------|
| Revision | By | Drawn: | Design: | Hor. |
| | | KH | HS | 1" = 300' |
| | | Checked: | Date: | Vert. |
| | | Approved: | Date: | Job No. |
| | | KARL D. BLANKE RCE 39418 | CITY ENGINEER EXP. DATE 12-31-17 | 214102 |

MHI engineering Co.
SUBDIVISIONS - LAND PLANNING - LAND SURVEYS
16075 VINEYARD BOULEVARD MORGAN HILL, CA 95037
(408) 779-7381 FAX: (408) 228-5712


SUPERVISED BY:
HARINDER SINGLA
REGISTERED CIVIL ENGINEER
RCE 49717
EXP. DATE 9-30-18



**CITY OF MORGAN HILL
HALE AVENUE
COUNTY ADOPTION LIMITS MAP**
MORGAN HILL CALIFORNIA

CITY FILE NO. XXXX
PLAN SET: 7/17
DRAWING: 02 OF 18

Xref's: 214102 LO existing, 214102 LO proposed, MTC layout on MHE base, 214102 OPL topo Main-Spring

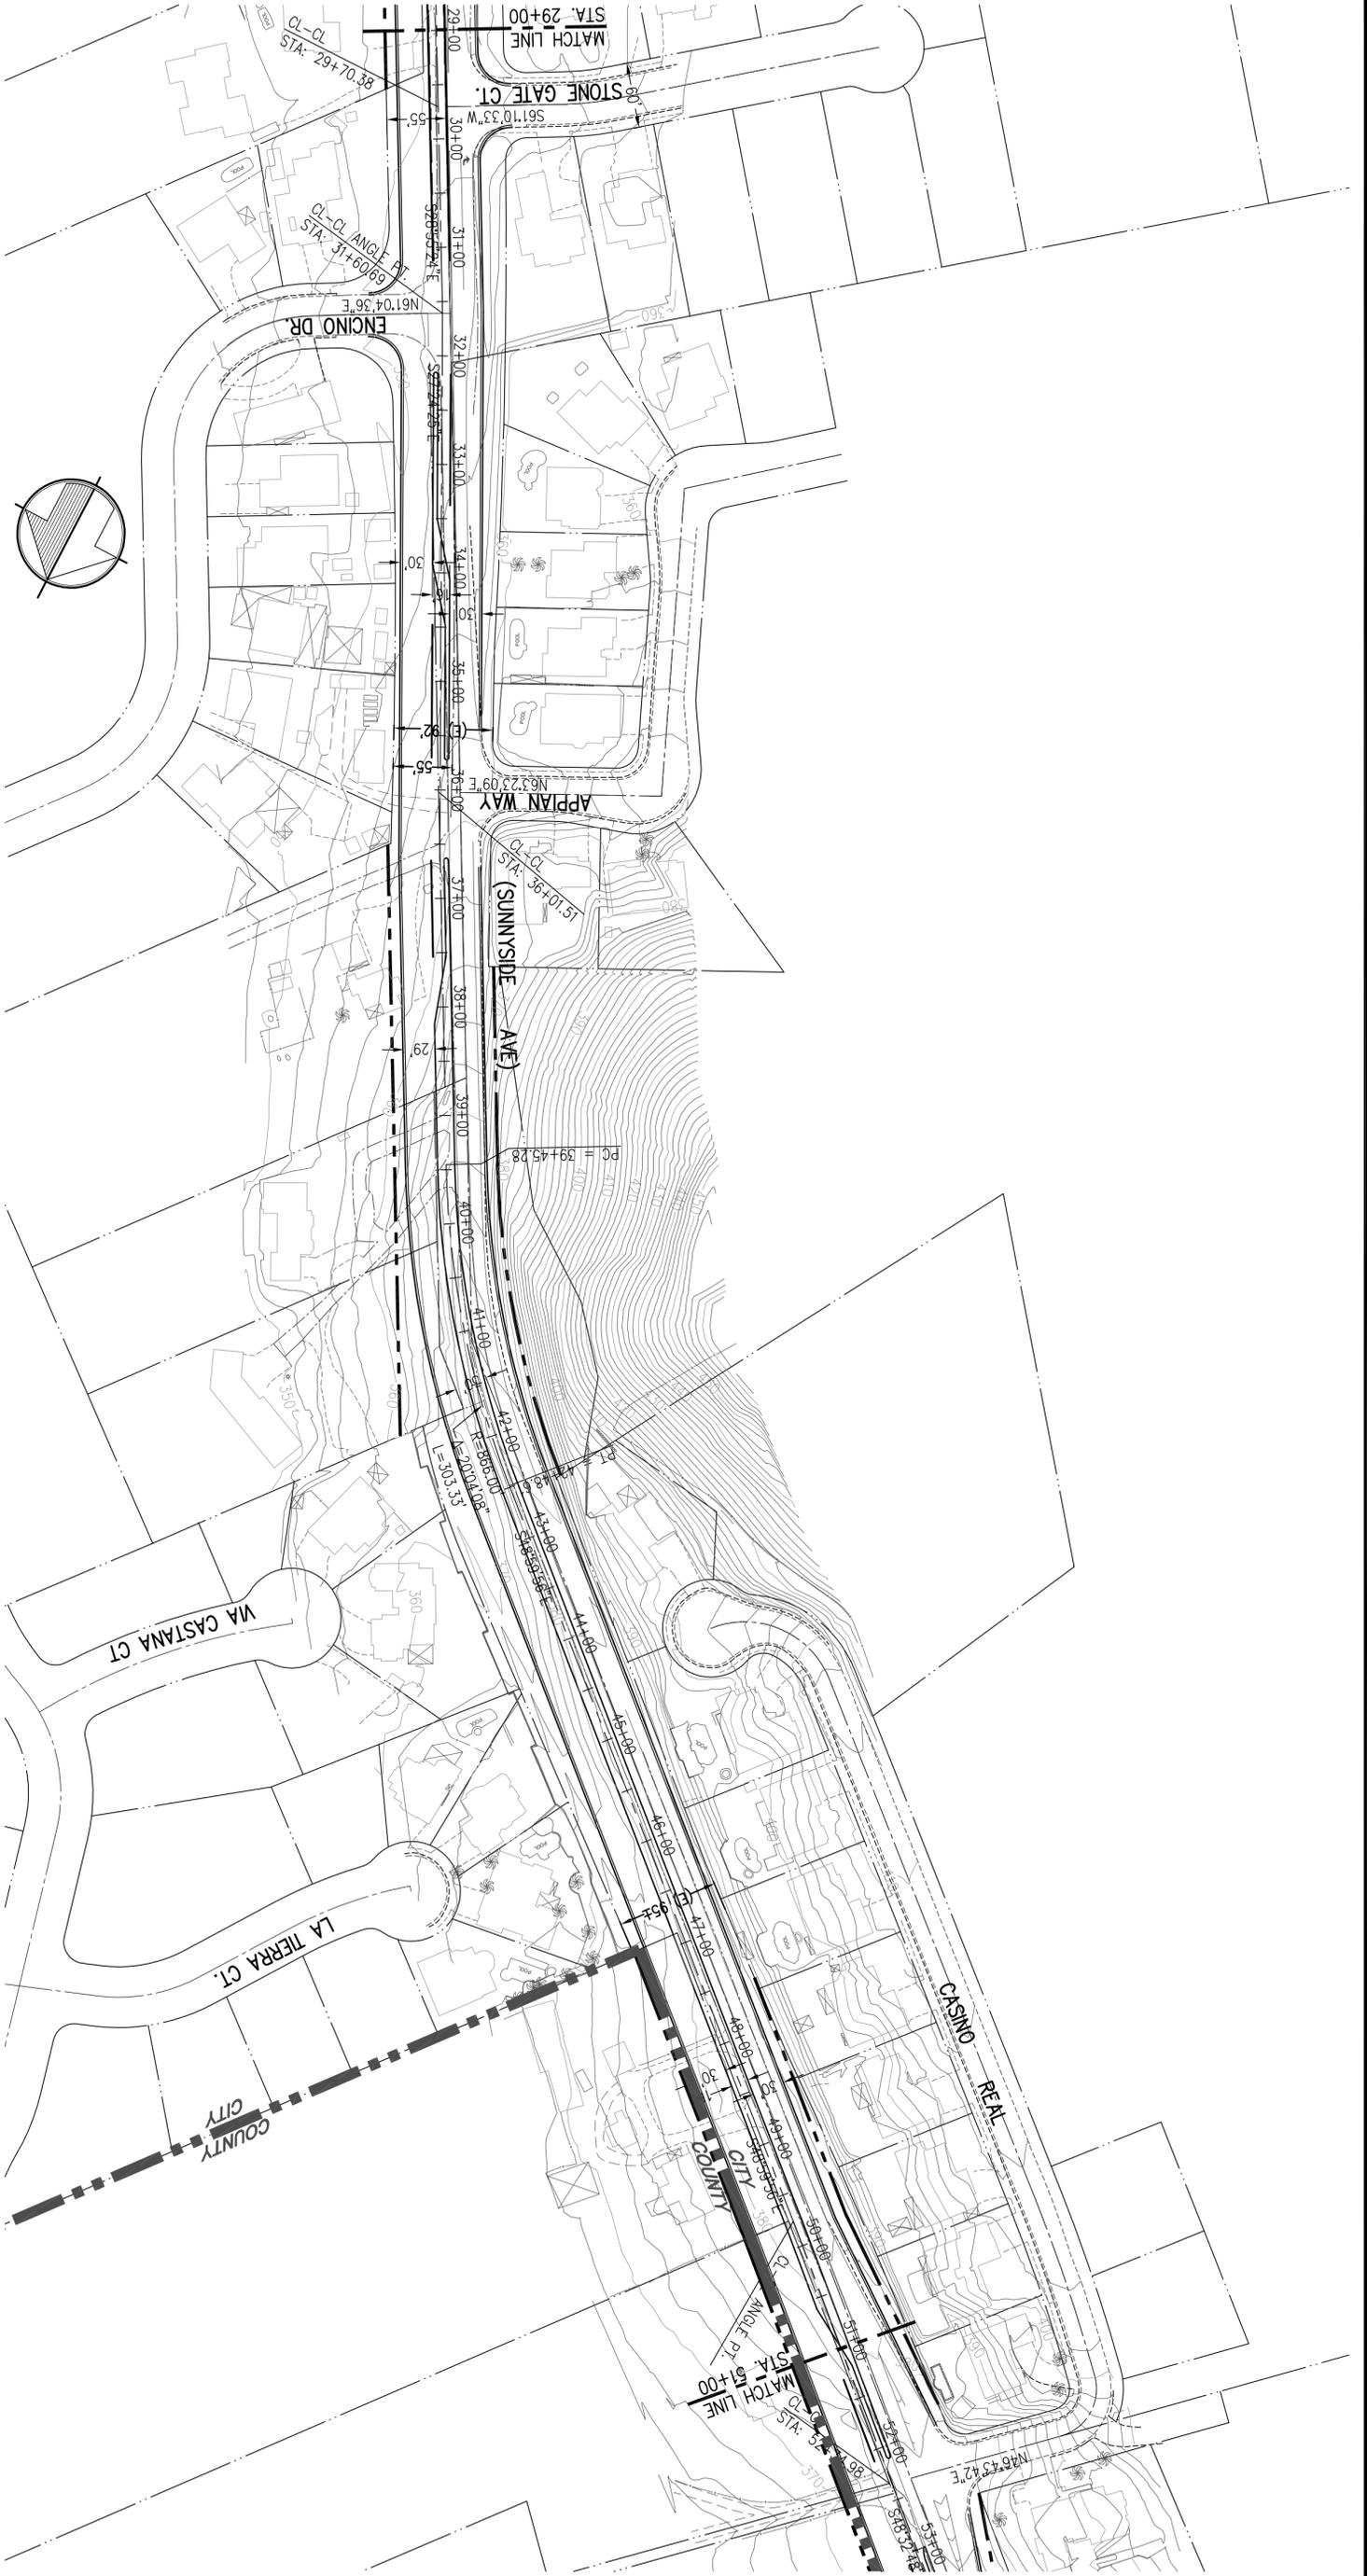

| No. | Date | Revision | By |
|-----|------|----------|----|
| | | | |
| | | | |
| | | | |

City of Morgan Hill
Public Works Department
 17575 PEAK AVE. MORGAN HILL, CA 95037
 (408) 778-6480 FAX (408) 779-7236

| DRAWN: | DESIGN: | HOR.: |
|--|---------|-----------|
| KH | HS | 1" = 100' |
| CHECKED: | DATE: | VERT.: |
| APPROVED: | DATE: | JOB NO.: |
| KARL D. BARBE CITY ENGINEER EXP. DATE 12-31-17 | | 214102 |

MH engineering Co.
 SUBDIVISIONS - LAND PLANNING - LAND SURVEYS
 16075 VINEYARD BOULEVARD MORGAN HILL, CA 95037
 (408) 779-7381 FAX: (408) 226-5712

HALE AVENUE
OFFICIAL PLAN LINE
CITY OF MORGAN HILL
 MORGAN HILL CALIFORNIA

| | |
|---------------|------|
| CITY FILE NO. | XXXX |
| PLAN SET: | 7/17 |
| DRAWING: | 05 |
| OF | 18 |

Xref's: 214102 LO existing, 214102 LO proposed, MTC layout on MHE base, 214102 OPL topo Main-Spring

**COUNTY OF SANTA CLARA
PLANNING COMMISSION CERTIFICATE**

This map is adopted pursuant to the provisions of Chapter V "Official Plan Line", Sec. C12-705 of "Hale Avenue" between La Vista Court and Spring Avenue as shown upon on these page.


I hereby certify that this map constitutes a precise plan based on the Circulation Element of the General Plan of the County of Santa Clara, which precise plan was recommended for adoption by Resolution No. _____ of the County of Santa Clara Planning Commission on ____/____/____.

Secretary of the
Planning Commission

**COUNTY OF SANTA CLARA
BOARD OF SUPERVISORS CERTIFICATE**

I hereby certify that this map (or, the map attached hereto), consisting of _____ sheets, a portion of Section C12-266 of the Santa Clara County Ordinance Code, which portion was adopted as Ordinance No. _____ by the County of Santa Clara Board of Supervisors on ____/____/____.

Clerk of the Board of Supervisors

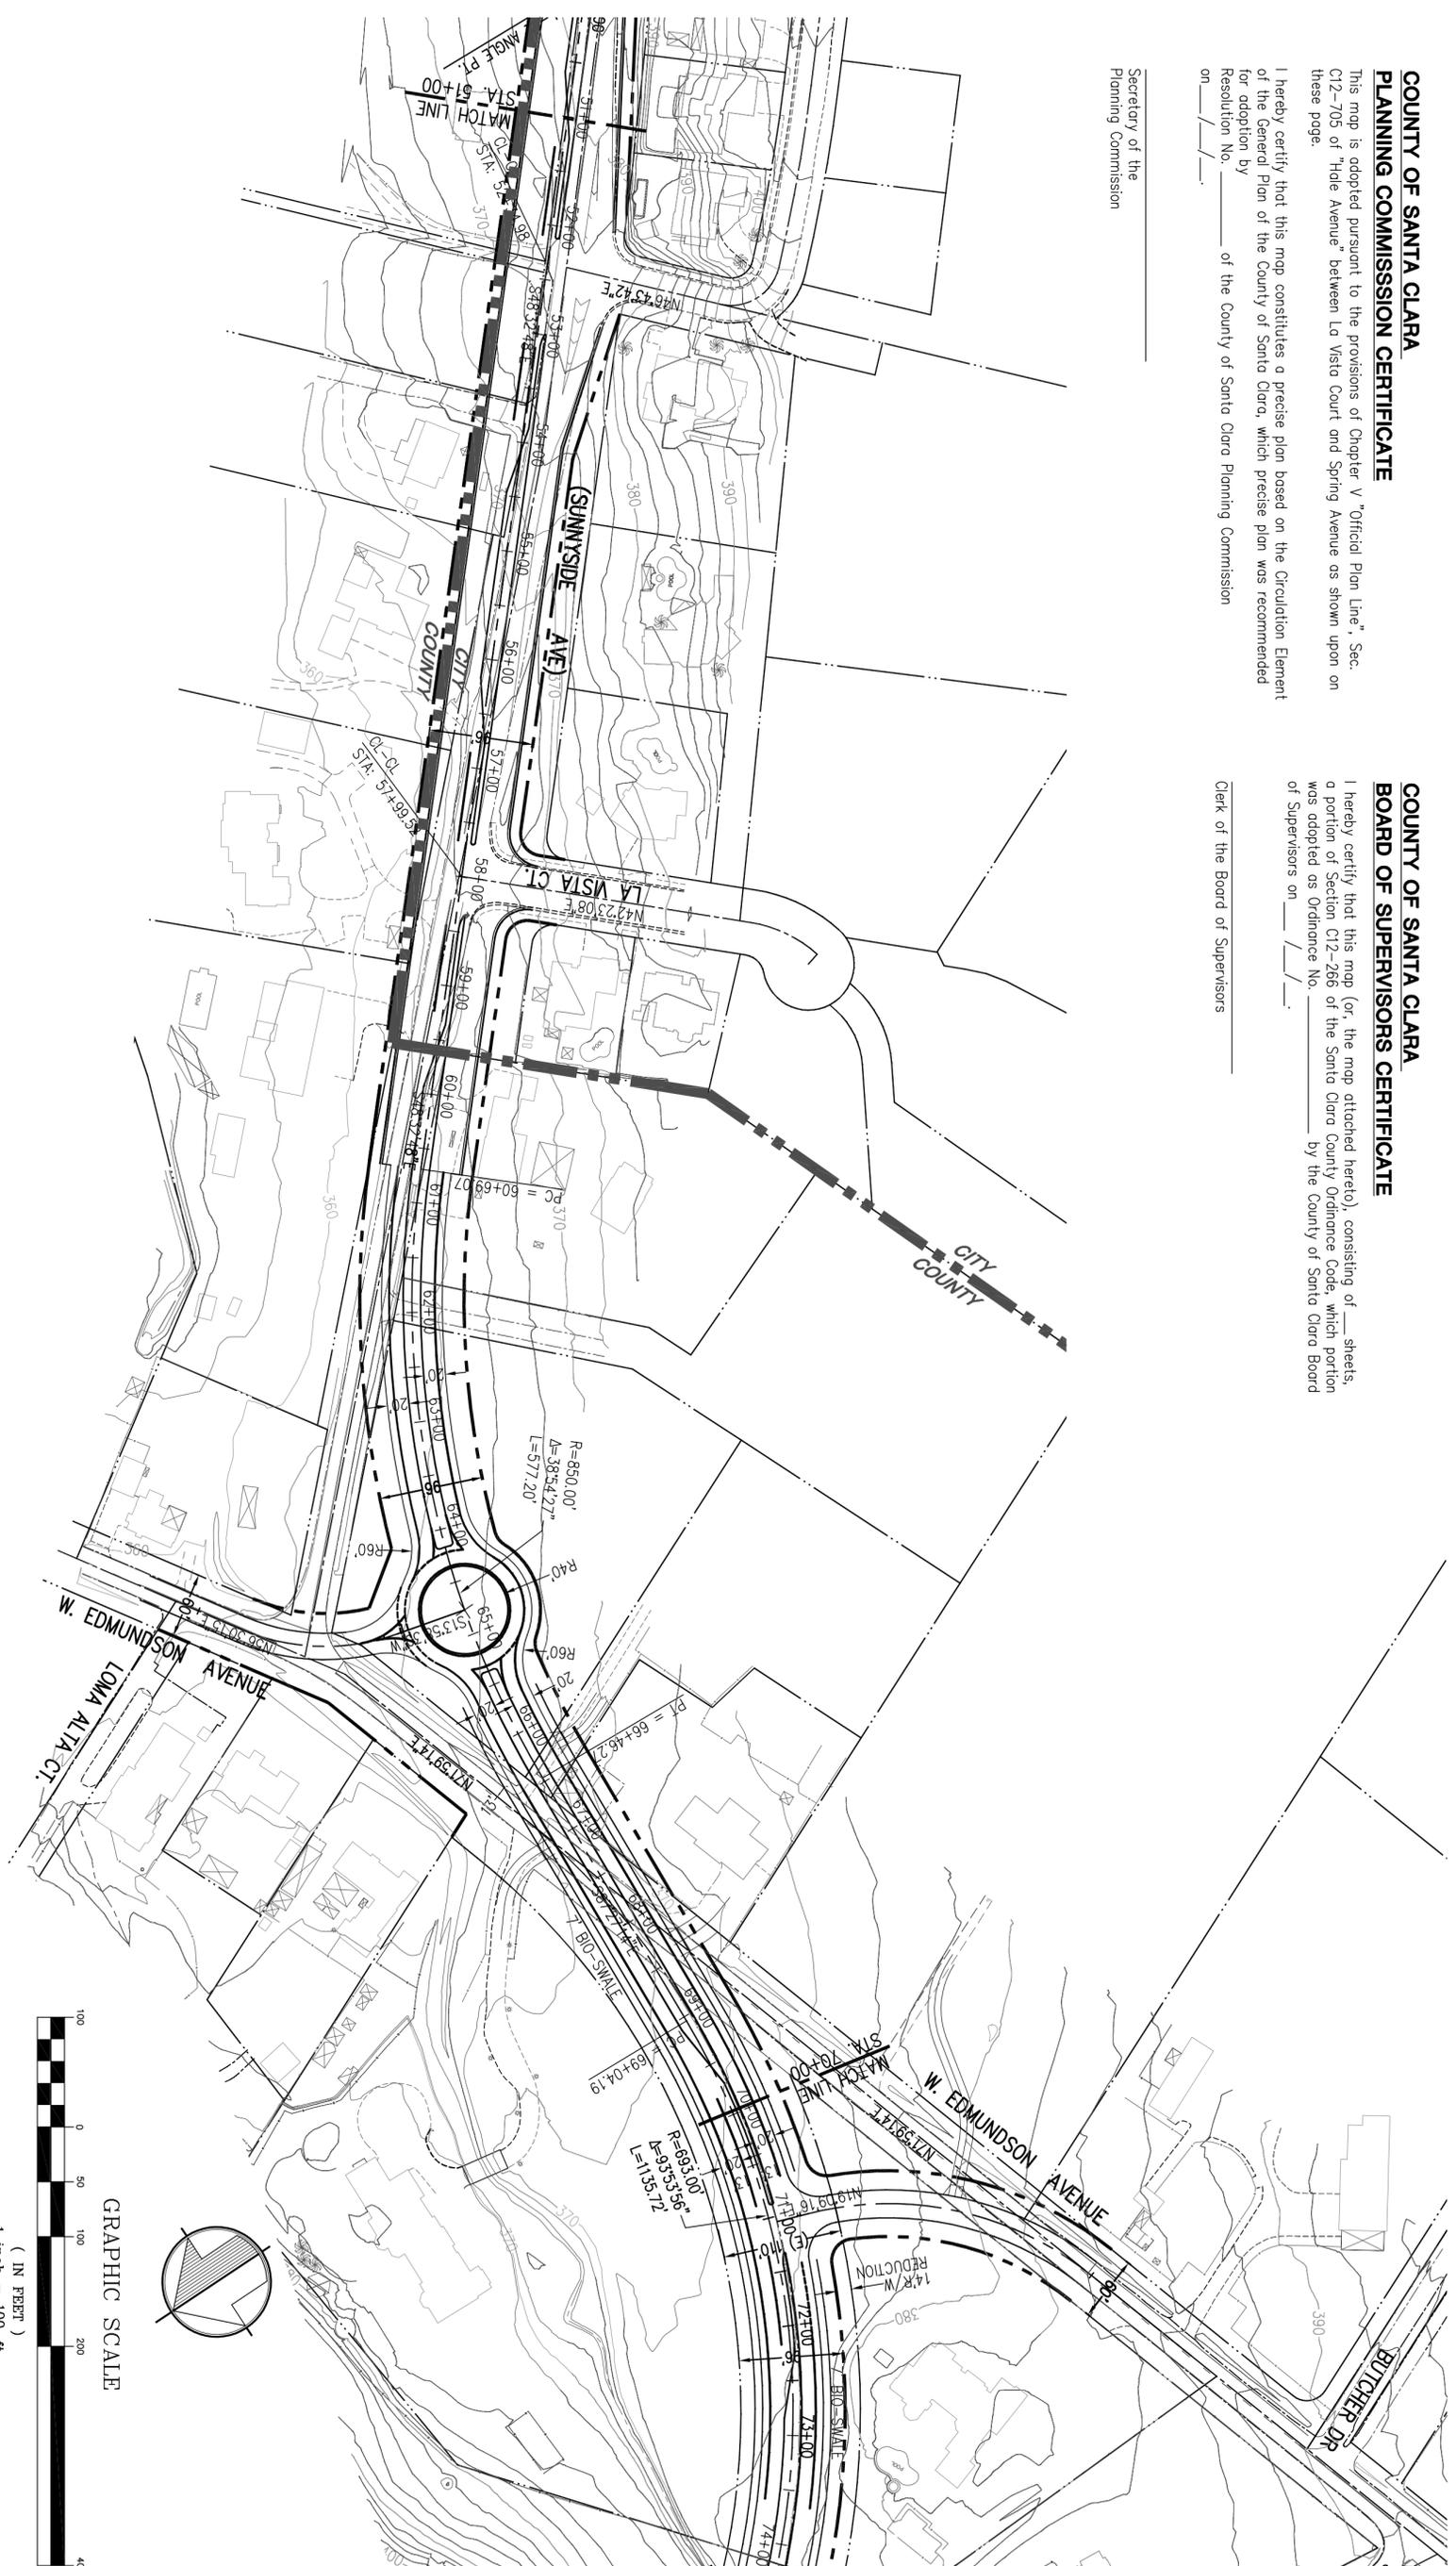

| | | | |
|-----|------|----------|----|
| No. | Date | Revision | By |
| | | | |
| | | | |
| | | | |

| | |
|---|---|
| City of Morgan Hill Public Works Department 17575 PEAK AVE. MORGAN HILL, CA 95037 (408) 778-6480 FAX (408) 779-7236 | City of Morgan Hill Public Works Department 17575 PEAK AVE. MORGAN HILL, CA 95037 (408) 778-6480 FAX (408) 779-7236 |
|---|---|

| | | |
|--|---------------|---------------------|
| DRAWN: KH | DESIGN: HS | HOR. SCALE: 1"=100' |
| CHECKED: _____ | DATE: _____ | VERT. SCALE: _____ |
| APPROVED: _____ | DATE: _____ | JOB NO.: 214102 |
| KARL D. BARBE CITY ENGINEER EXP. DATE 12-31-17 | CITY ENGINEER | EXP. DATE 12-31-17 |

| | |
|--|---|
| MH engineering Co. SUBDIVISIONS - LAND PLANNING - LAND SURVEYS 16075 VINEYARD BOULEVARD MORGAN HILL, CA 95037 (408) 779-7381 FAX: (408) 226-5712 | HALE AVENUE OFFICIAL PLAN LINE CITY OF MORGAN HILL CALIFORNIA |
|--|---|

| | | | |
|--------------------|----------------|-------------|-------|
| CITY FILE NO. XXXX | PLAN SET: 7/17 | DRAWING: 06 | OF 18 |
|--------------------|----------------|-------------|-------|

Xref's: 214102 LO existing, 214102 LO proposed, 214102 OPL topo Spring-Edmondson, 214102 contours only DTM

**COUNTY OF SANTA CLARA
PLANNING COMMISSION CERTIFICATE**

This map is adopted pursuant to the provisions of Chapter V "Official Plan Line", Sec. C12-705 of "Hale Avenue" between La Vista Court and Spring Avenue as shown upon on these page.


I hereby certify that this map constitutes a precise plan based on the Circulation Element of the General Plan of the County of Santa Clara, which precise plan was recommended for adoption by Resolution No. _____ at the County of Santa Clara Planning Commission on _____

Secretary of the
Planning Commission

**COUNTY OF SANTA CLARA
BOARD OF SUPERVISORS CERTIFICATE**

I hereby certify that this map (or, the map attached hereto), consisting of _____ sheets, a portion of Section C12-266 of the Santa Clara County Ordinance Code, which portion was adopted as Ordinance No. _____ by the County of Santa Clara Board of Supervisors on _____

Clerk of the Board of Supervisors

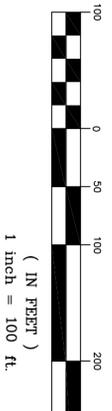

| No. | Date | Revision | By |
|-----|------|----------|----|
| | | | |
| | | | |
| | | | |

City of Morgan Hill
Public Works Department
17575 PEAK AVE. MORGAN HILL, CA 95037
(408) 778-6480 FAX (408) 779-7236

| DRAWN: | DESIGN: | HOR. SCALE: |
|----------------------------------|---------|----------------|
| KH | HS | 1" = 100' |
| CHECKED: | DATE: | VERT. SCALE: |
| APPROVED: | DATE: | JOB NO. 214102 |
| CITY ENGINEER EXP. DATE 12-31-17 | | |

MH engineering Co.
SUBDIVISIONS - LAND PLANNING - LAND SURVEYS
16075 WINEYARD BOULEVARD MORGAN HILL, CA 95037
(408) 779-7381 FAX: (408) 226-5712

**HALE AVENUE
OFFICIAL PLAN LINE
CITY OF MORGAN HILL**
CALIFORNIA

| |
|--------------------|
| CITY FILE NO. XXXX |
| PLAN SET: 7/17 |
| DRAWING: 07 OF 18 |

Xref's: 214102 LO existing, 214102 LO proposed, 214102 OPL topo Spring-Edmundson, 214102 contours only DTM

**COUNTY OF SANTA CLARA
PLANNING COMMISSION CERTIFICATE**

This map is adopted pursuant to the provisions of Chapter V "Official Plan Line", Sec. C12-705 of "Hale Avenue" between La Vista Court and Spring Avenue as shown upon on these page.


I hereby certify that this map constitutes a precise plan based on the Circulation Element of the General Plan of the County of Santa Clara, which precise plan was recommended for adoption by Resolution No. _____ of the County of Santa Clara Planning Commission on ____/____/____.

Secretary of the
Planning Commission

**COUNTY OF SANTA CLARA
BOARD OF SUPERVISORS CERTIFICATE**

I hereby certify that this map (or, the map attached hereto), consisting of _____ sheets, a portion of Section C12-266 of the Santa Clara County Ordinance Code, which portion was adopted as Ordinance No. _____ by the County of Santa Clara Board of Supervisors on ____/____/____.

Clerk of the Board of Supervisors

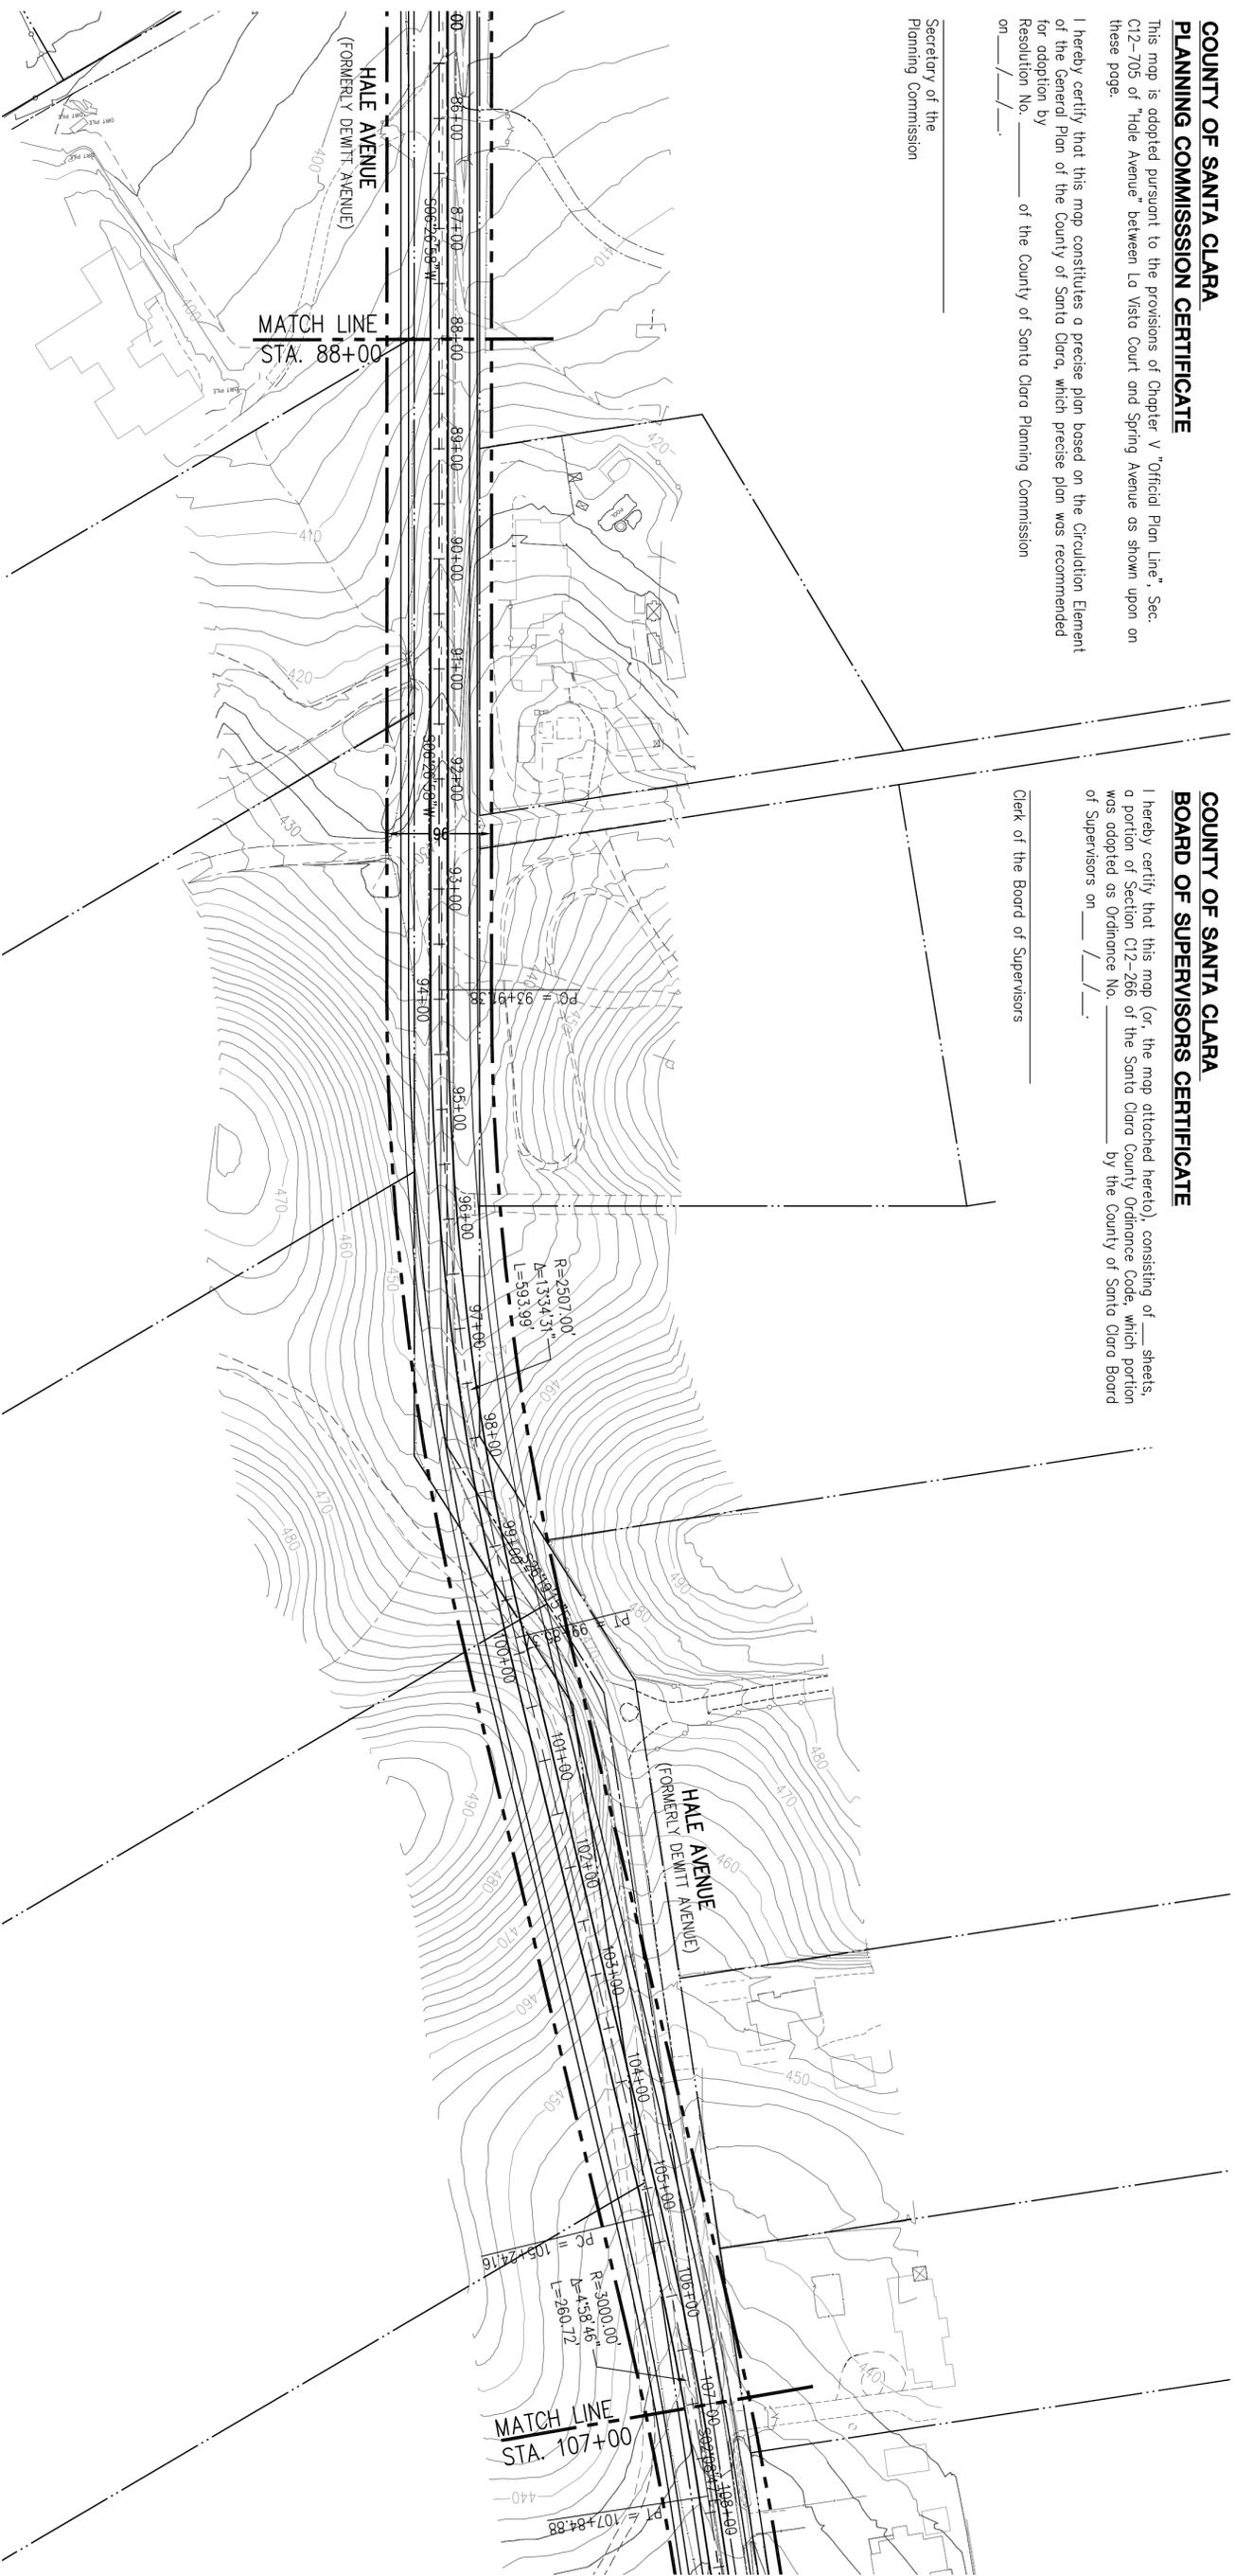

GRAPHIC SCALE

| No. | Date | Revision | By |
|-----|------|----------|----|
| | | | |
| | | | |
| | | | |
| | | | |



City of Morgan Hill
Public Works Department
17575 PEAK AVE. MORGAN HILL, CA 95037
(408) 778-6480 FAX (408) 779-7236

| DRAWN: | DESIGN: | HOR.: |
|--|---------|----------------|
| KH | HS | 1"=100' |
| CHECKED: | DATE: | VERT: |
| APPROVED: | DATE: | JOB NO. 214102 |
| KARL D. BARBE CITY ENGINEER EXP. DATE 12-31-17 RCE 3946 | | |

MH engineering Co.
SUBDIVISIONS - LAND PLANNING - LAND SURVEYS
16075 VINEYARD BOULEVARD MORGAN HILL, CA 95037
(408) 779-7381 FAX: (408) 226-5712

**HALE AVENUE
OFFICIAL PLAN LINE
CITY OF MORGAN HILL**
CALIFORNIA

| |
|--------------------|
| CITY FILE NO. XXXX |
| PLAN SET: 7/17 |
| DRAWING: 08 OF 18 |

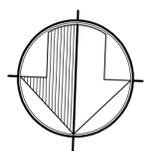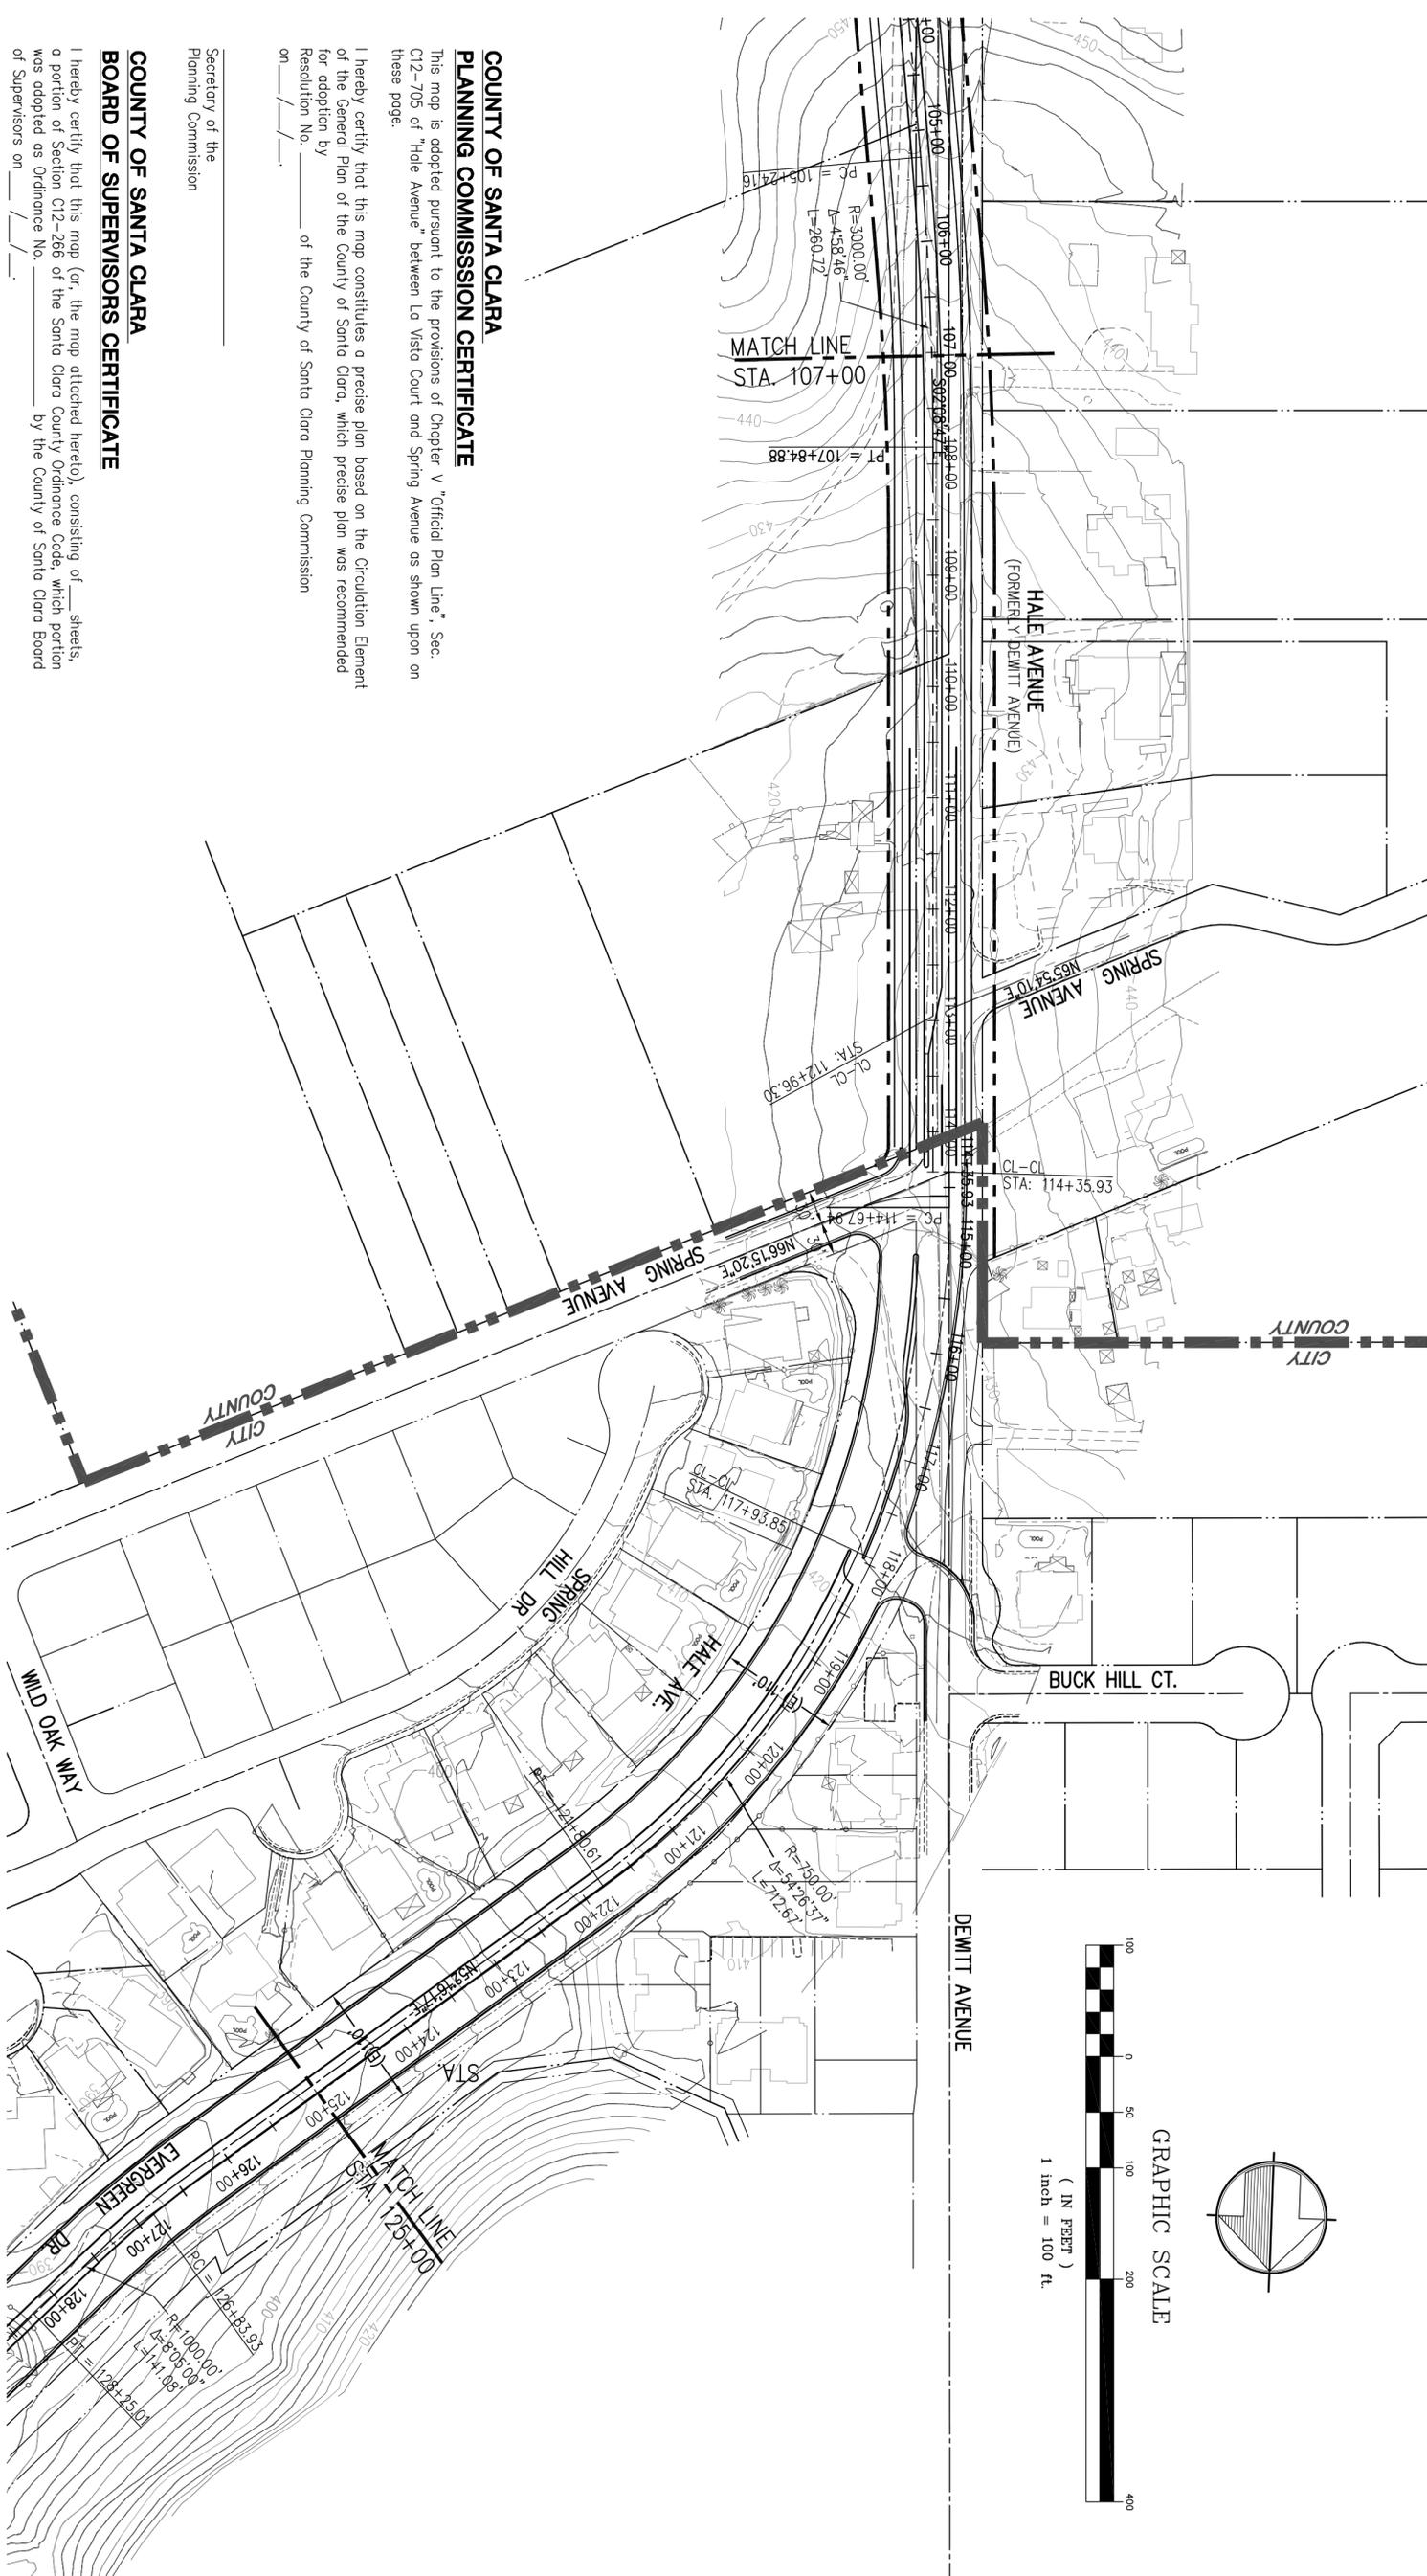

**COUNTY OF SANTA CLARA
PLANNING COMMISSION CERTIFICATE**

This map is adopted pursuant to the provisions of Chapter V "Official Plan Line", Sec. C12-705 of "Hale Avenue" between La Vista Court and Spring Avenue as shown upon on these page.

I hereby certify that this map constitutes a precise plan based on the Circulation Element of the General Plan of the County of Santa Clara, which precise plan was recommended for adoption by Resolution No. _____ of the County of Santa Clara Planning Commission on _____.

Secretary of the
Planning Commission

**COUNTY OF SANTA CLARA
BOARD OF SUPERVISORS CERTIFICATE**

I hereby certify that this map (or, the map attached hereto), consisting of _____ sheets, a portion of Section C12-266 of the Santa Clara County Ordinance Code, which portion was adopted as Ordinance No. _____ by the County of Santa Clara Board of Supervisors on _____.

Clerk of the Board of Supervisors

| No. | Date | Revision | By |
|-----|------|----------|----|
| | | | |
| | | | |
| | | | |
| | | | |
| | | | |

**City of Morgan Hill
Public Works Department**
17575 PEAK AVE. MORGAN HILL, CA 95037
(408) 778-6480 FAX (408) 779-7236

| DRAWN: | DESIGN: | HOR. SCALE: |
|---|---------|----------------|
| KH | HS | 1" = 100' |
| CHECKED: | DATE: | VERT. SCALE: |
| APPROVED: | DATE: | JOB NO. 214102 |
| KARL D. BARBE CITY ENGINEER EXP. DATE 12-31-17 REG. 39416 | | |

MH engineering Co.
SUBDIVISIONS - LAND PLANNING - LAND SURVEYS
16075 VINEYARD BOULEVARD MORGAN HILL, CA 95037
(408) 779-7381 FAX: (408) 226-5712

**HALE AVENUE
OFFICIAL PLAN LINE
CITY OF MORGAN HILL**
CALIFORNIA

| |
|--------------------|
| CITY FILE NO. XXXX |
| PLAN SET: 7/17 |
| DRAWING: 09 OF 18 |